


RBSV: Removable Balcony Soffit Vent

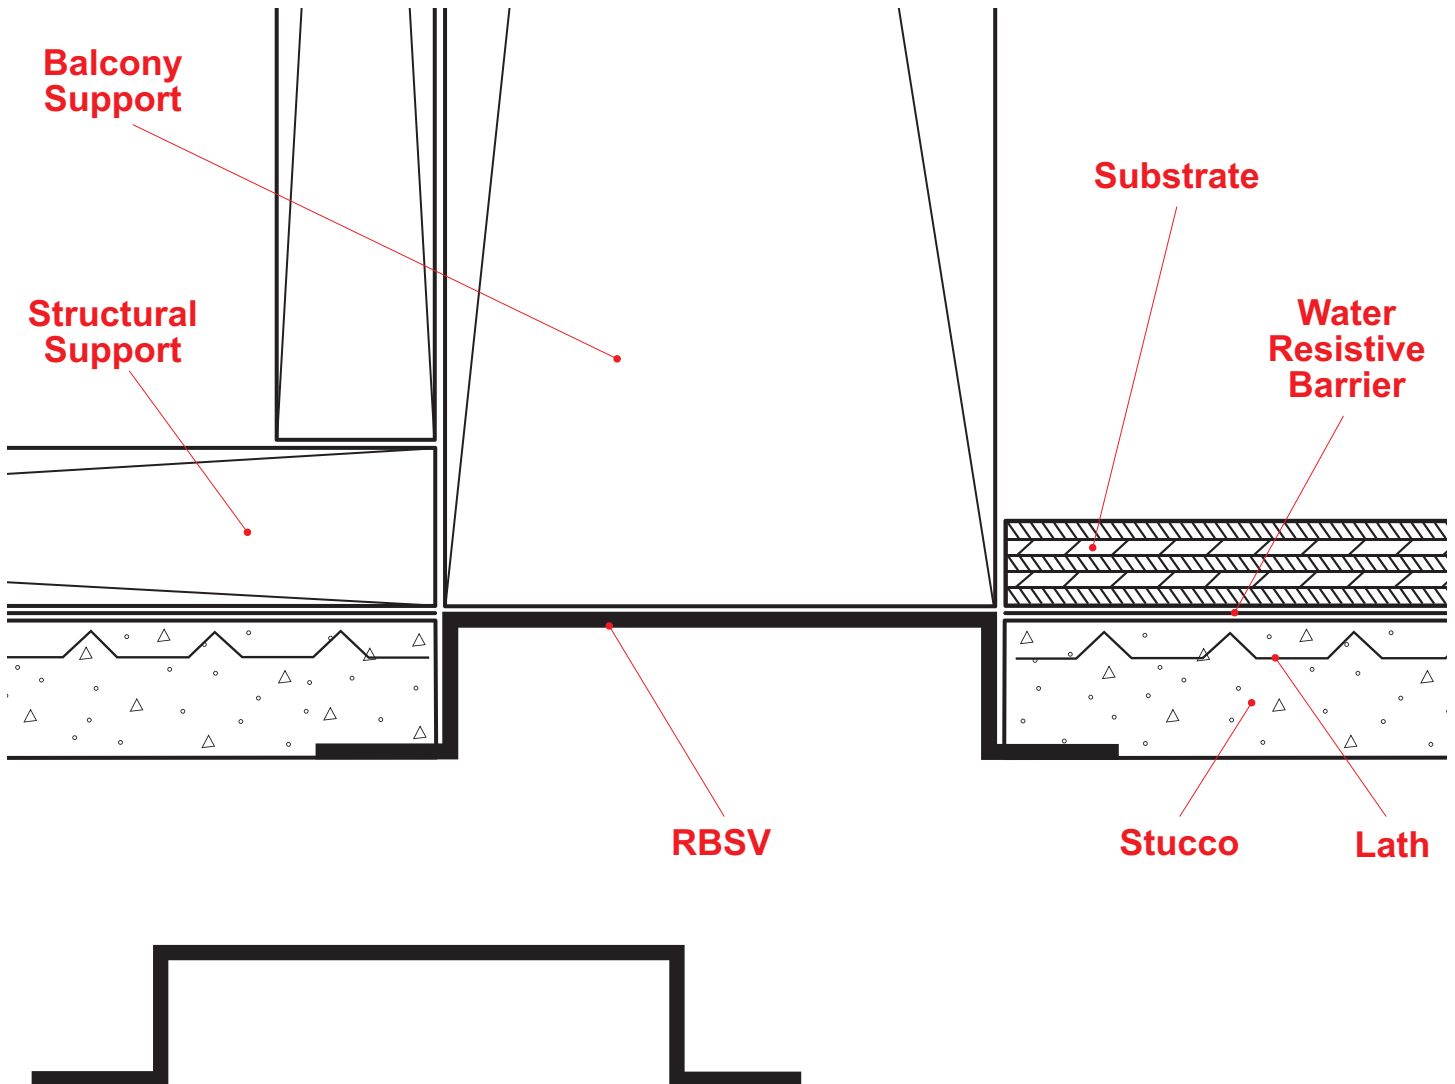

A removable soffit vent that permits access to the balcony soffit space for inspection at the balcony/wall transition and allows for free air movement and ventilation. Complies with the City of Berkley R1 and R2 Zoning Districts for Exterior Elevated Elements. The soffit vent is easily installed and removed. 1/2" wide return legs are provided that will cover the rough opening.

Note: This drawing is supplied solely to assist in the selection and application of product manufactured by Stockton Products. This drawing is generic in nature and should not be used in design or construction without an independent evaluation by a qualified Architect or Engineer of Record.

©2023 Stockton Products. All rights reserved worldwide. Product illustrations are for reference only. Rev 100123
CALIFORNIA RESIDENTS: Please review our Prop 65 statement at stpro.us/P65 or visit www.P65Warnings.ca.gov